


Lifestyle Collection

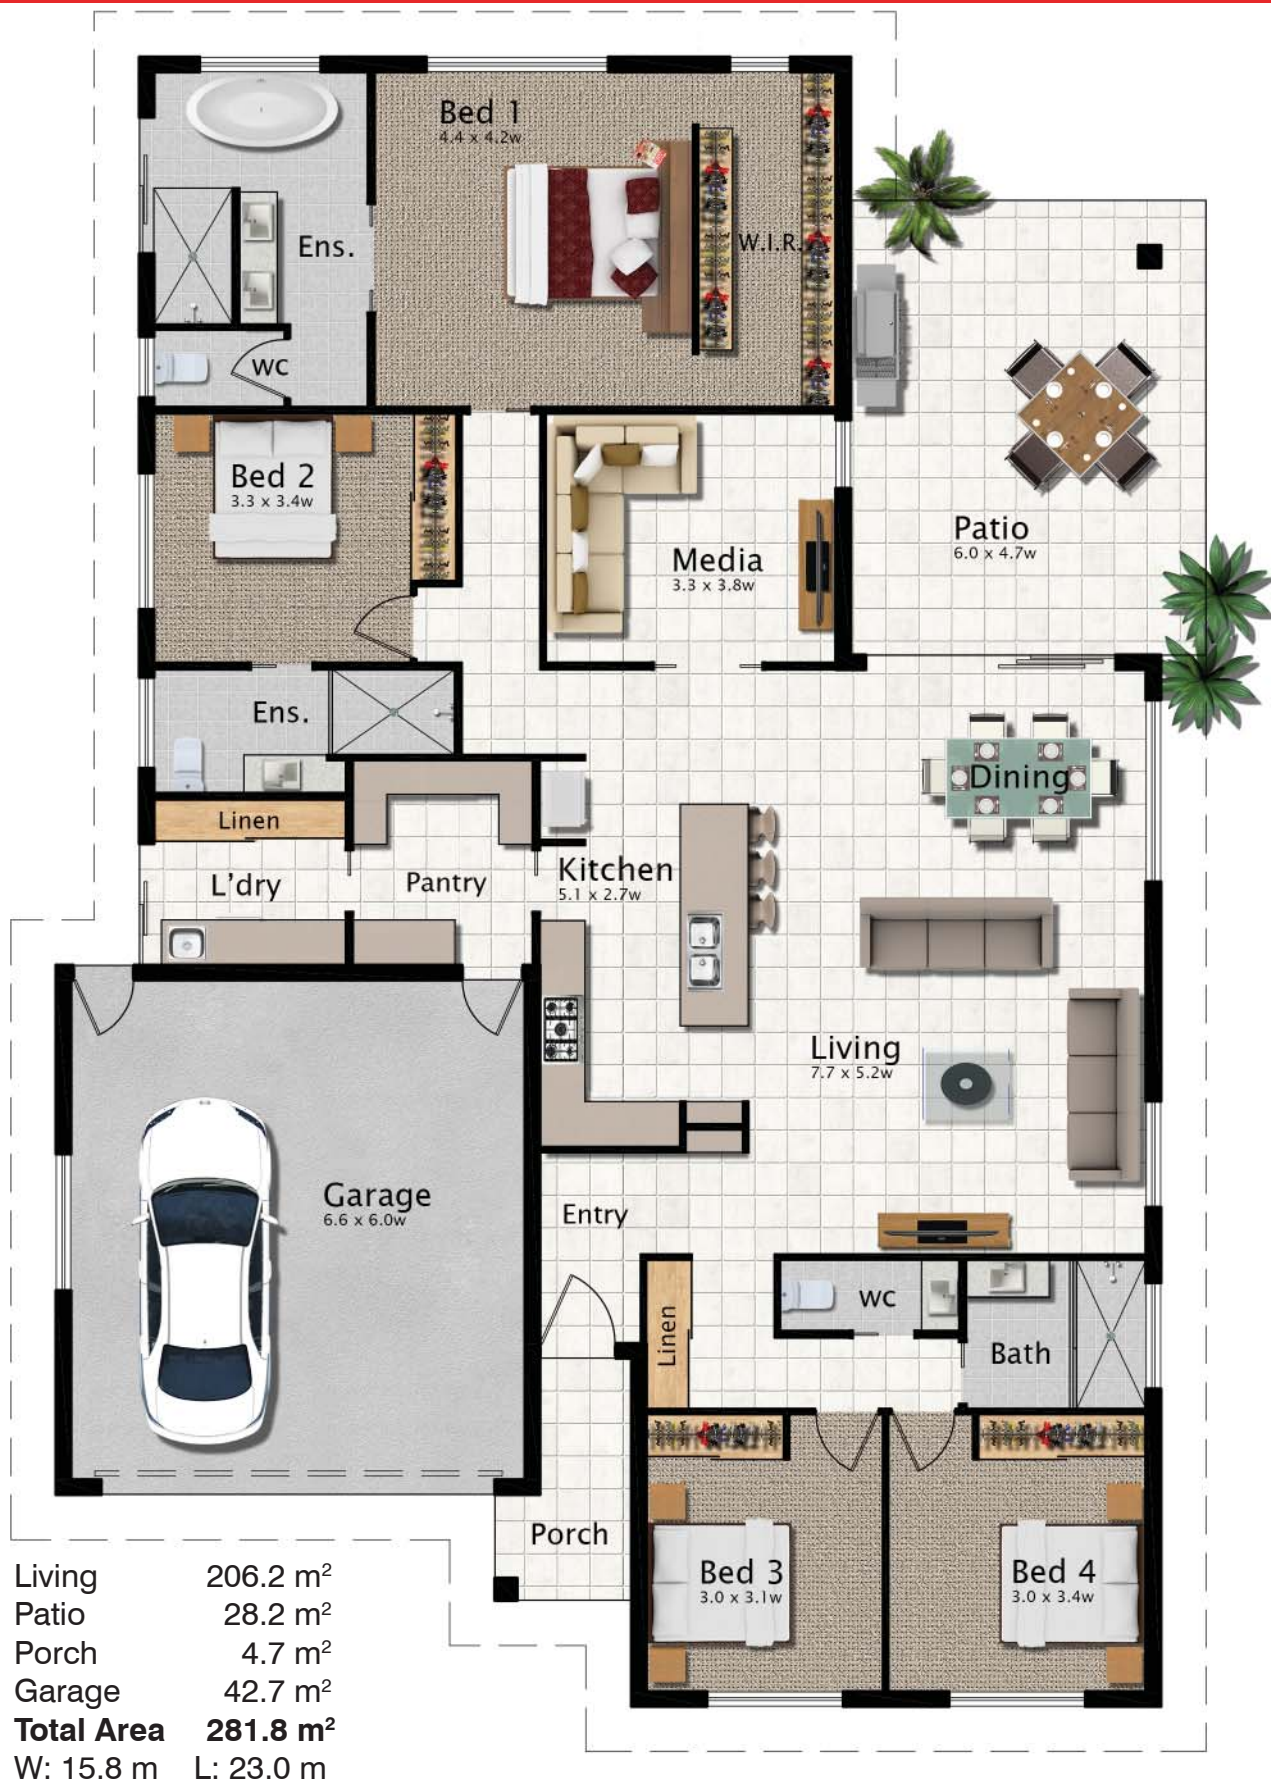

Maynard 282

1:100



0409 563 123

www.michaelhoarebuilders.com.au

27 Swan St. Gordonvale

QBCC: 1209719

© Copyright Mark Hoare 2019

This design and drawing are the property of Mark Hoare and is not to be reproduced or copied in any form without the expressed and written permission of the author.

Mark Hoare Architects

041 2204 022 Reg. No. 3168